


ANNEXES - CHAPTER 2

Annexe 2-6 Village Setback Distances (SFI criteria) for the Sangarédi Mining Area

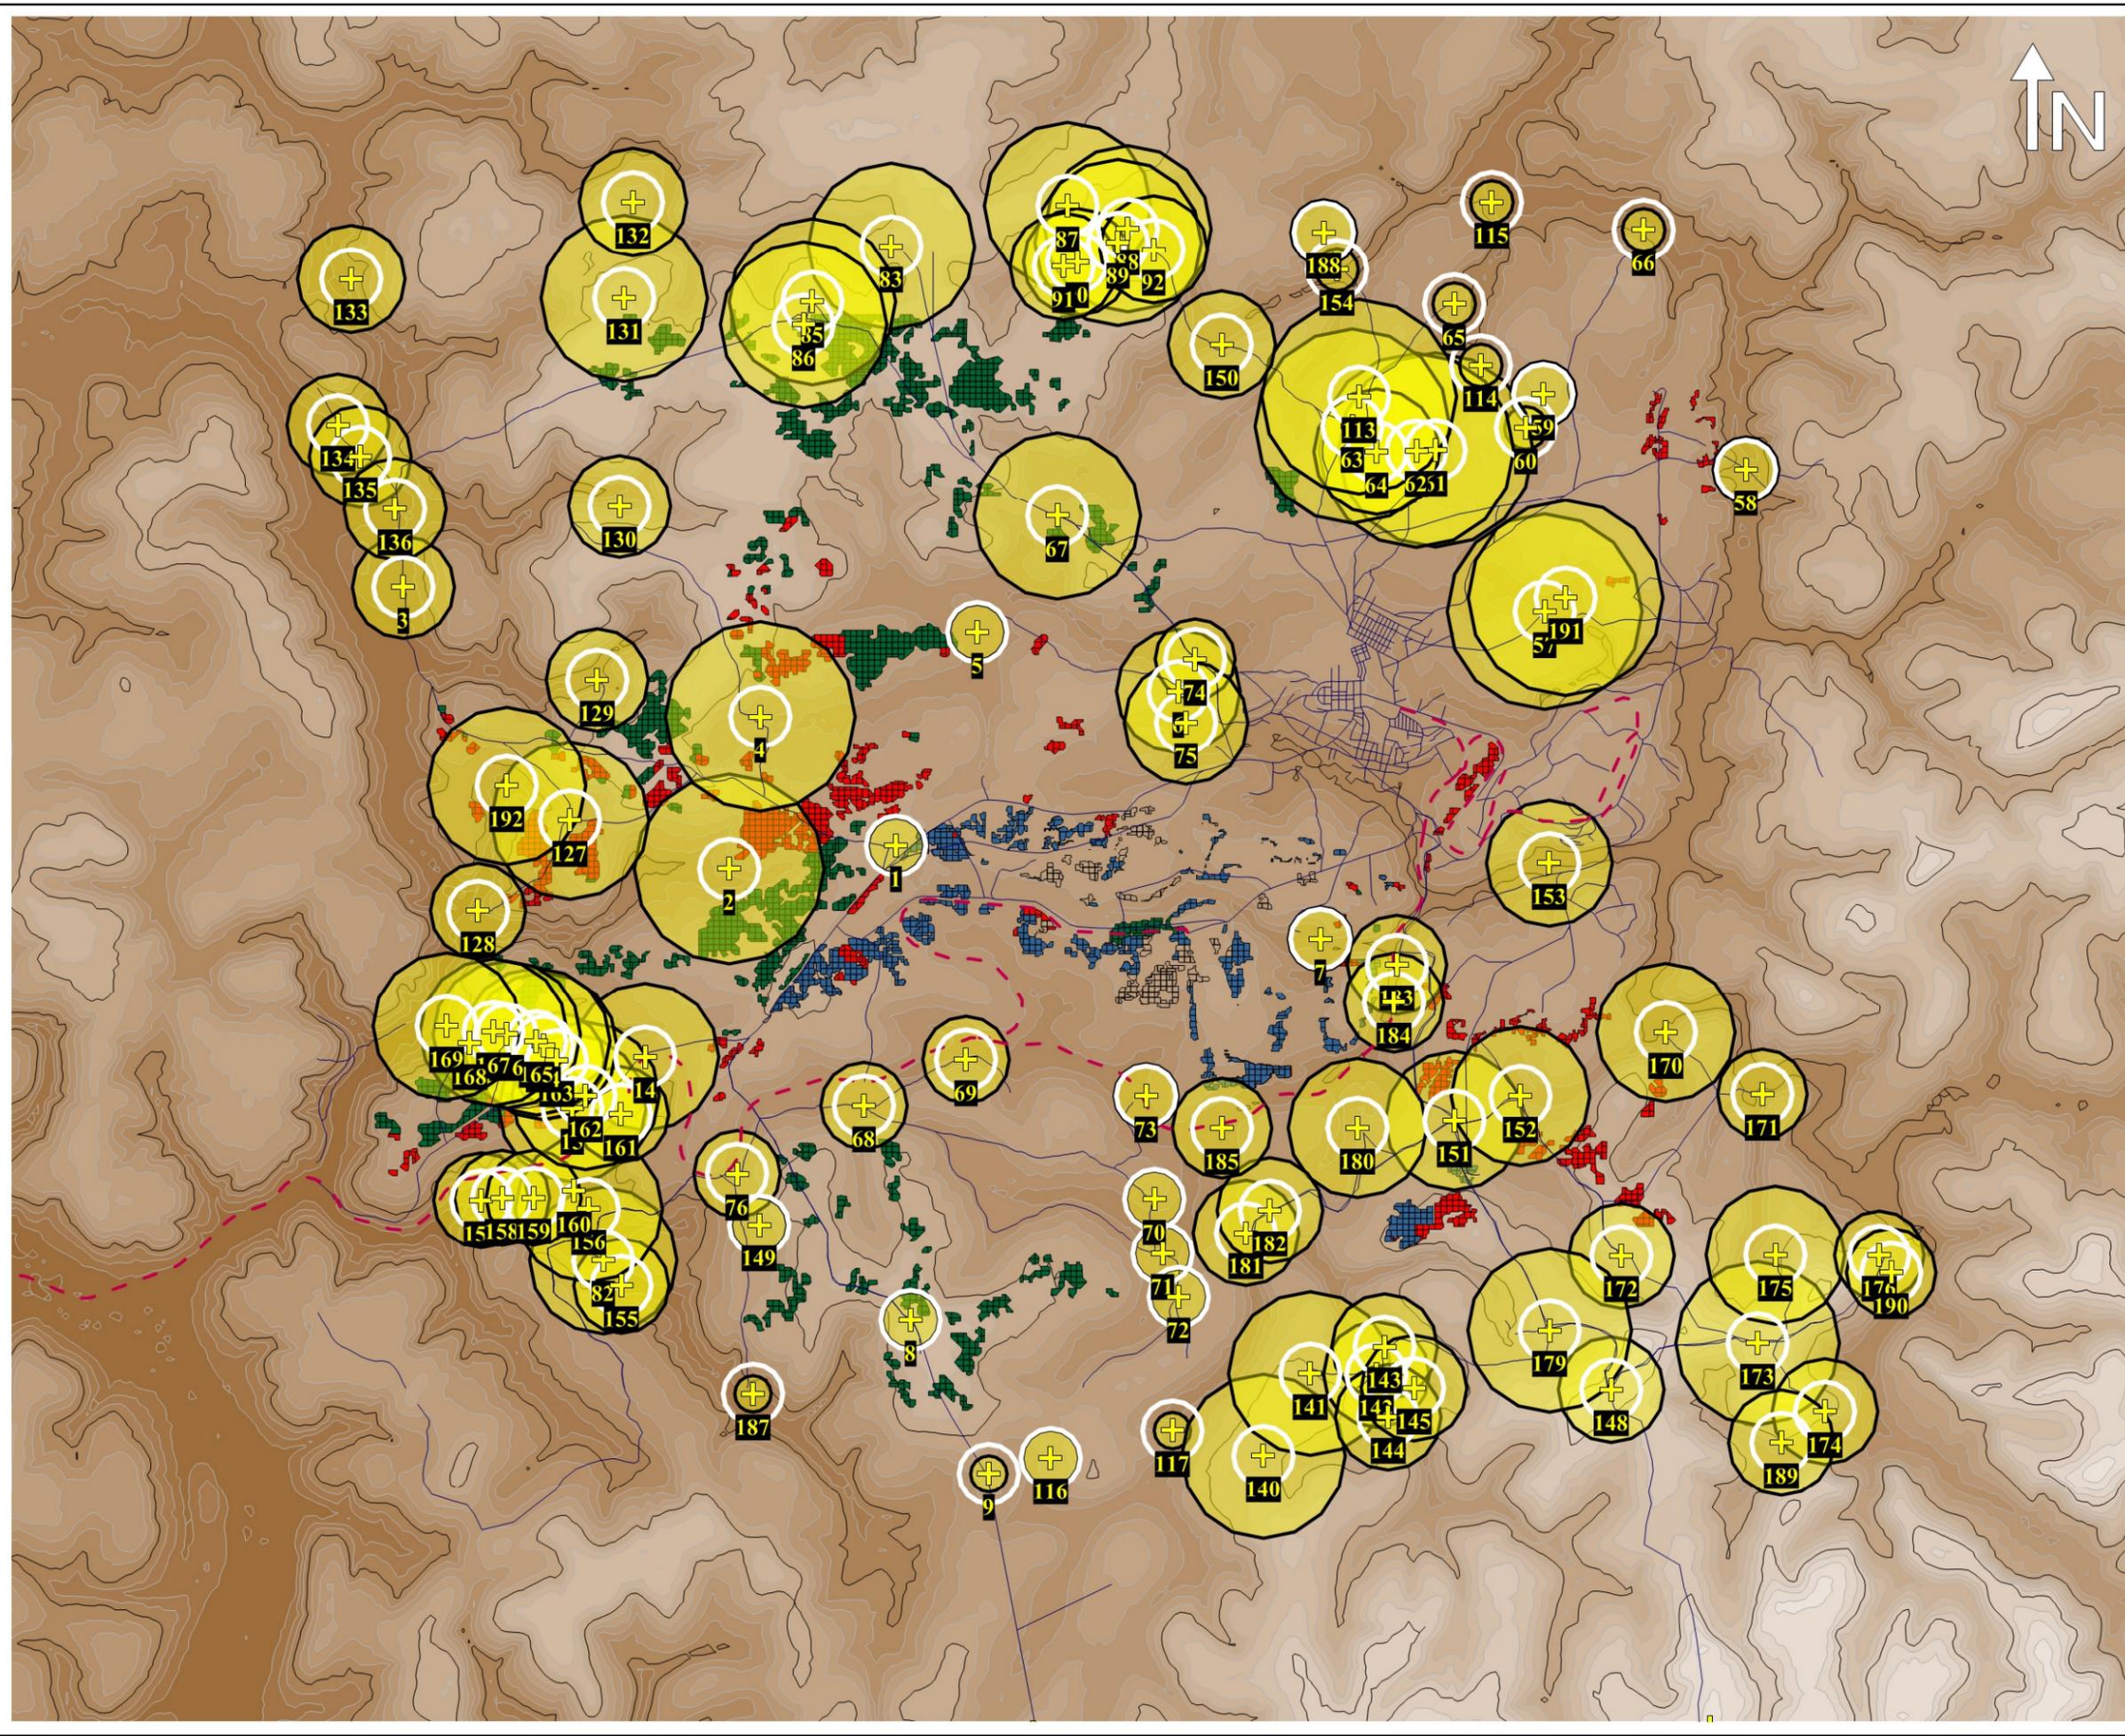

LEGEND:

- Village location
- 500 m setback
- Required setback
- Road
- Rail
- Existing mine area
- 18.5 MTPA mine area
- 22.5 MTPA mine area
- 27.5 MTPA mine area

NOTES:

SCALE:

0 m 3,000 m 6,000 m

REVISIONS:

No.	Date	By	Revisions

REFERENCE:


SENE Consultants
AN ARCADIS COMPANY

Compagnie des bauxites de Guinée

Village Setbacks Required for IFC Compliance (Day)
[1 Working Area]

Sangarédi, Guinea


Drawn By: NZS	Approved By: JLK	Figure No.:
Date: Sept. 2014	Project Number: 350854	E.1

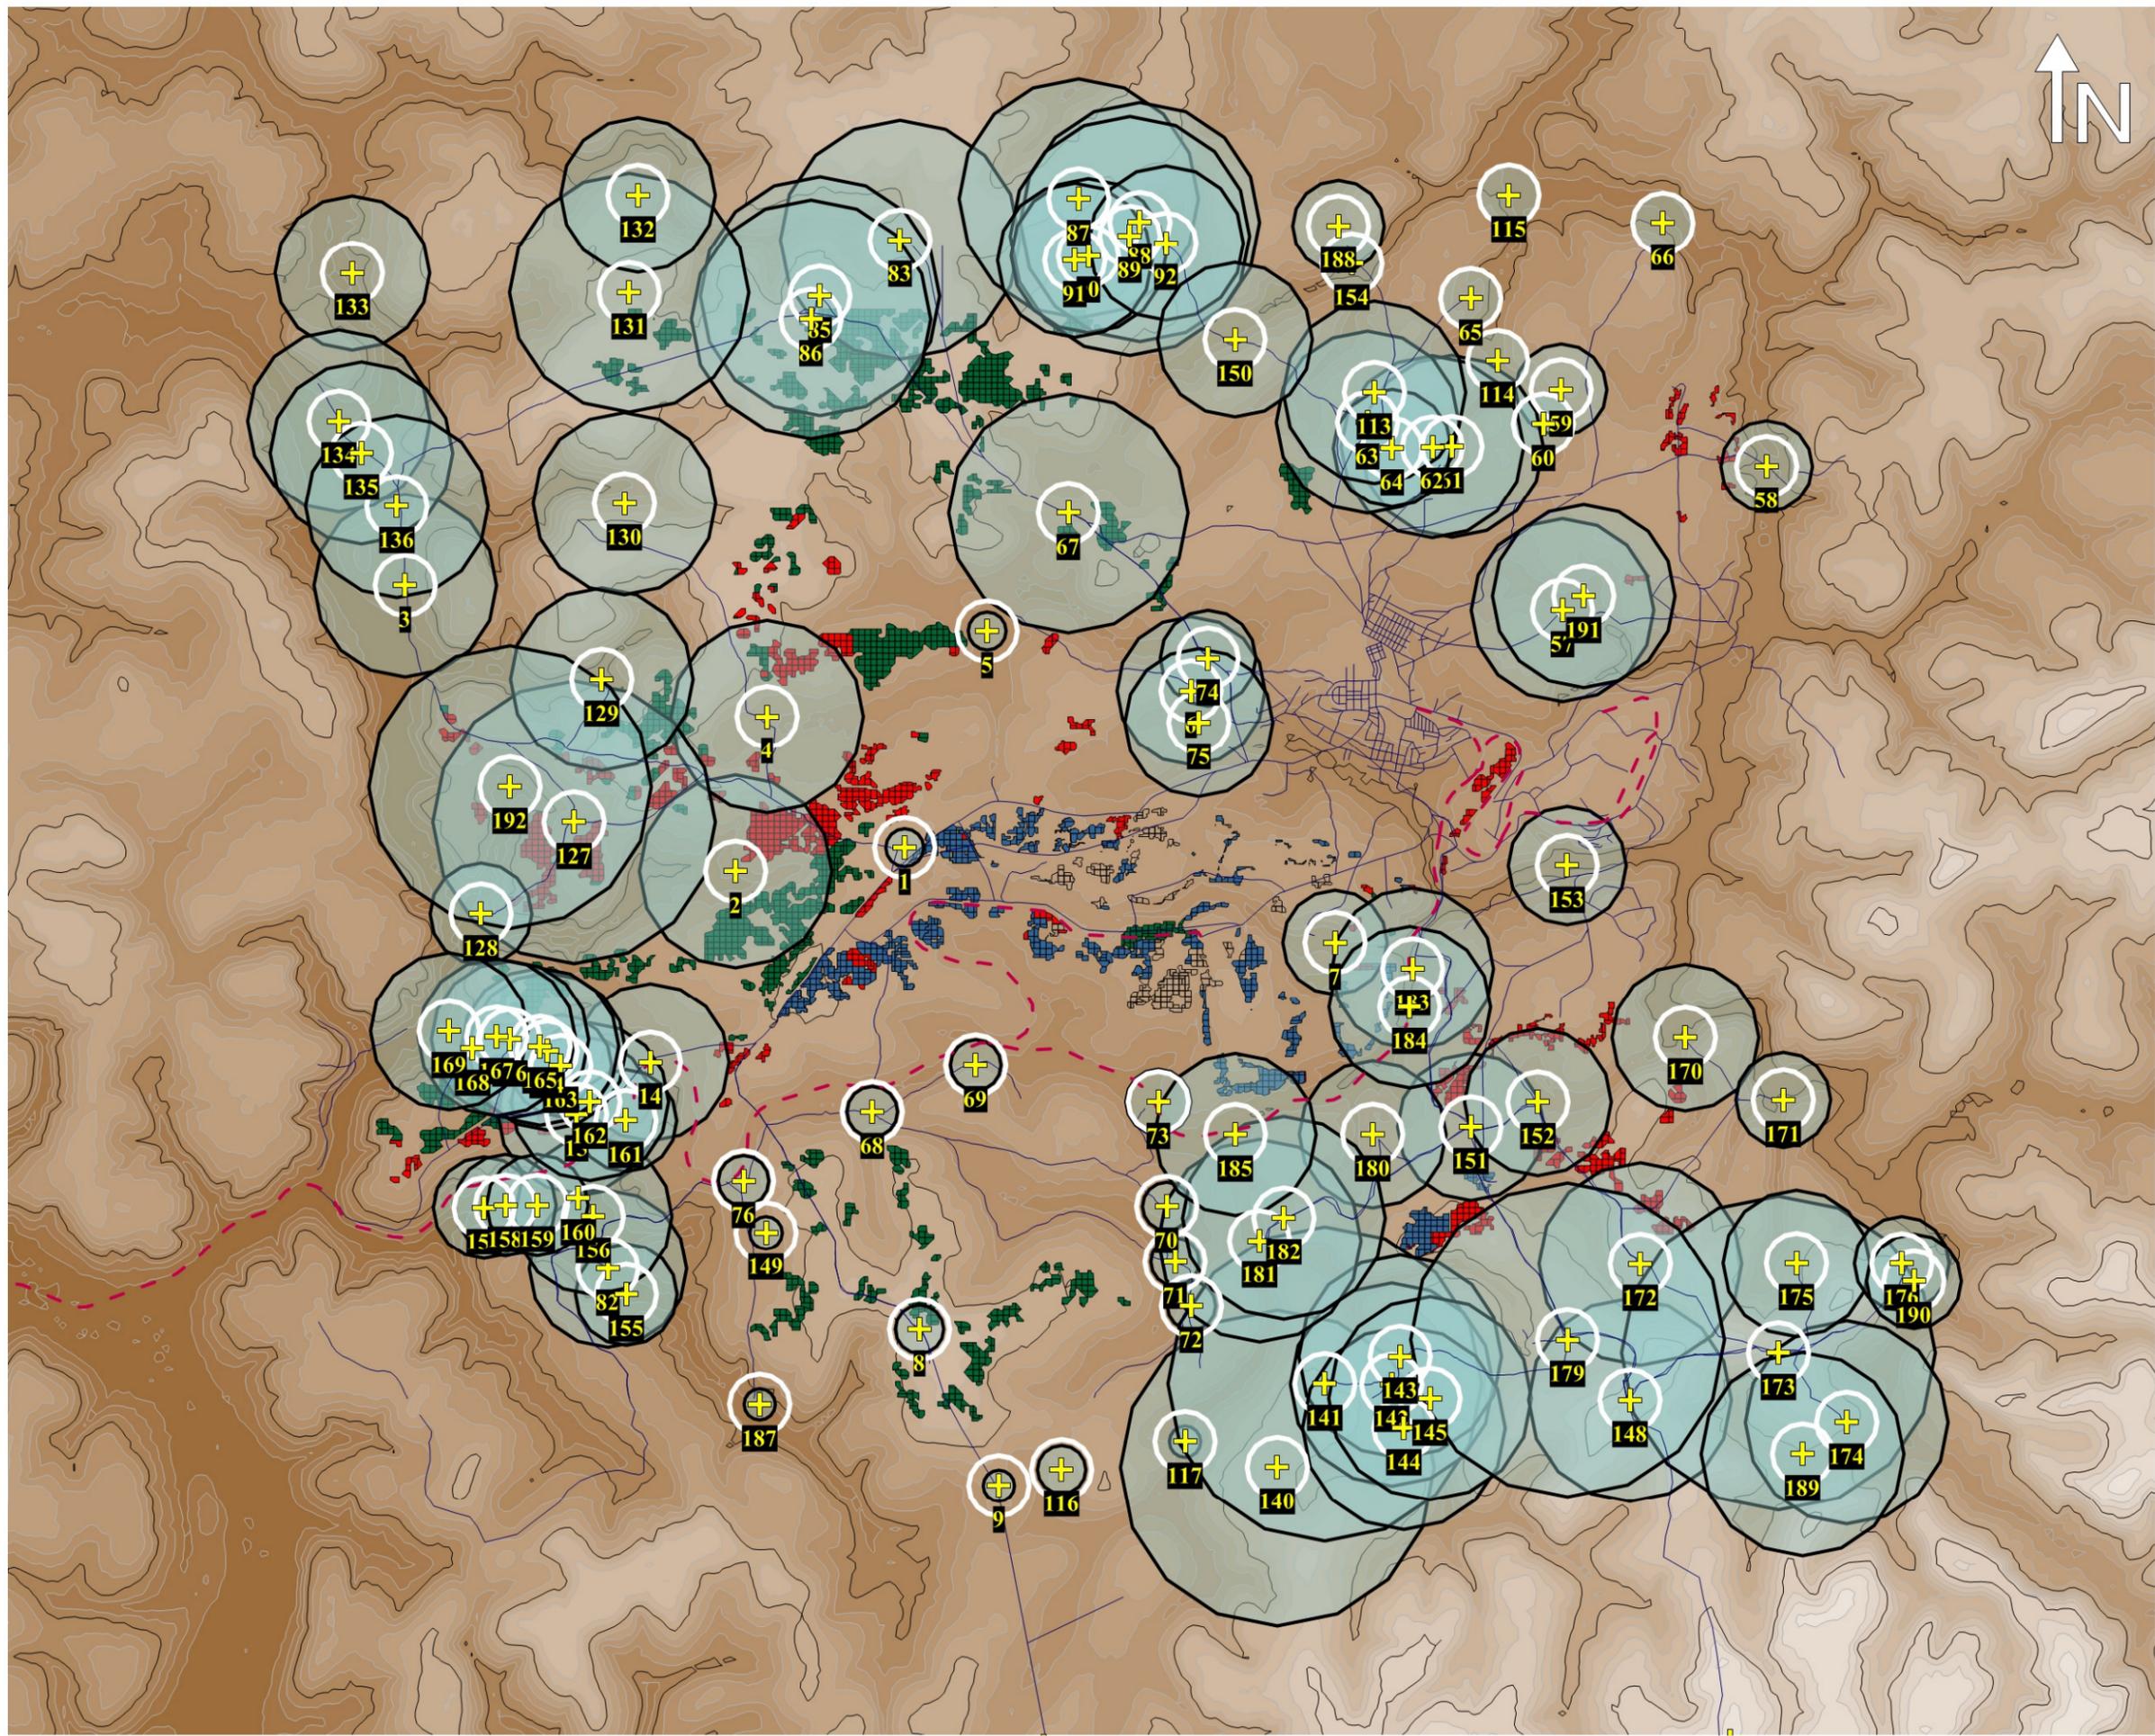

LEGEND:

- Village location
- 500 m setback
- Required setback
- Road
- Rail
- Existing mine area
- 18.5 MTPA mine area
- 22.5 MTPA mine area
- 27.5 MTPA mine area

NOTES:

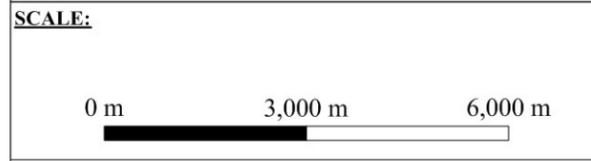

REVISIONS:


No.	Date	By	Revisions

REFERENCE:



Compagnie des bauxites de Guinée
**Village Setbacks Required
 for IFC Compliance (Night)
 [1 Working Area]**
 Sangarédi, Guinea


Drawn By: NNS	Approved By: JLK	Figure No.: E.2
Date: Sept. 2014	Project Number: 350854	

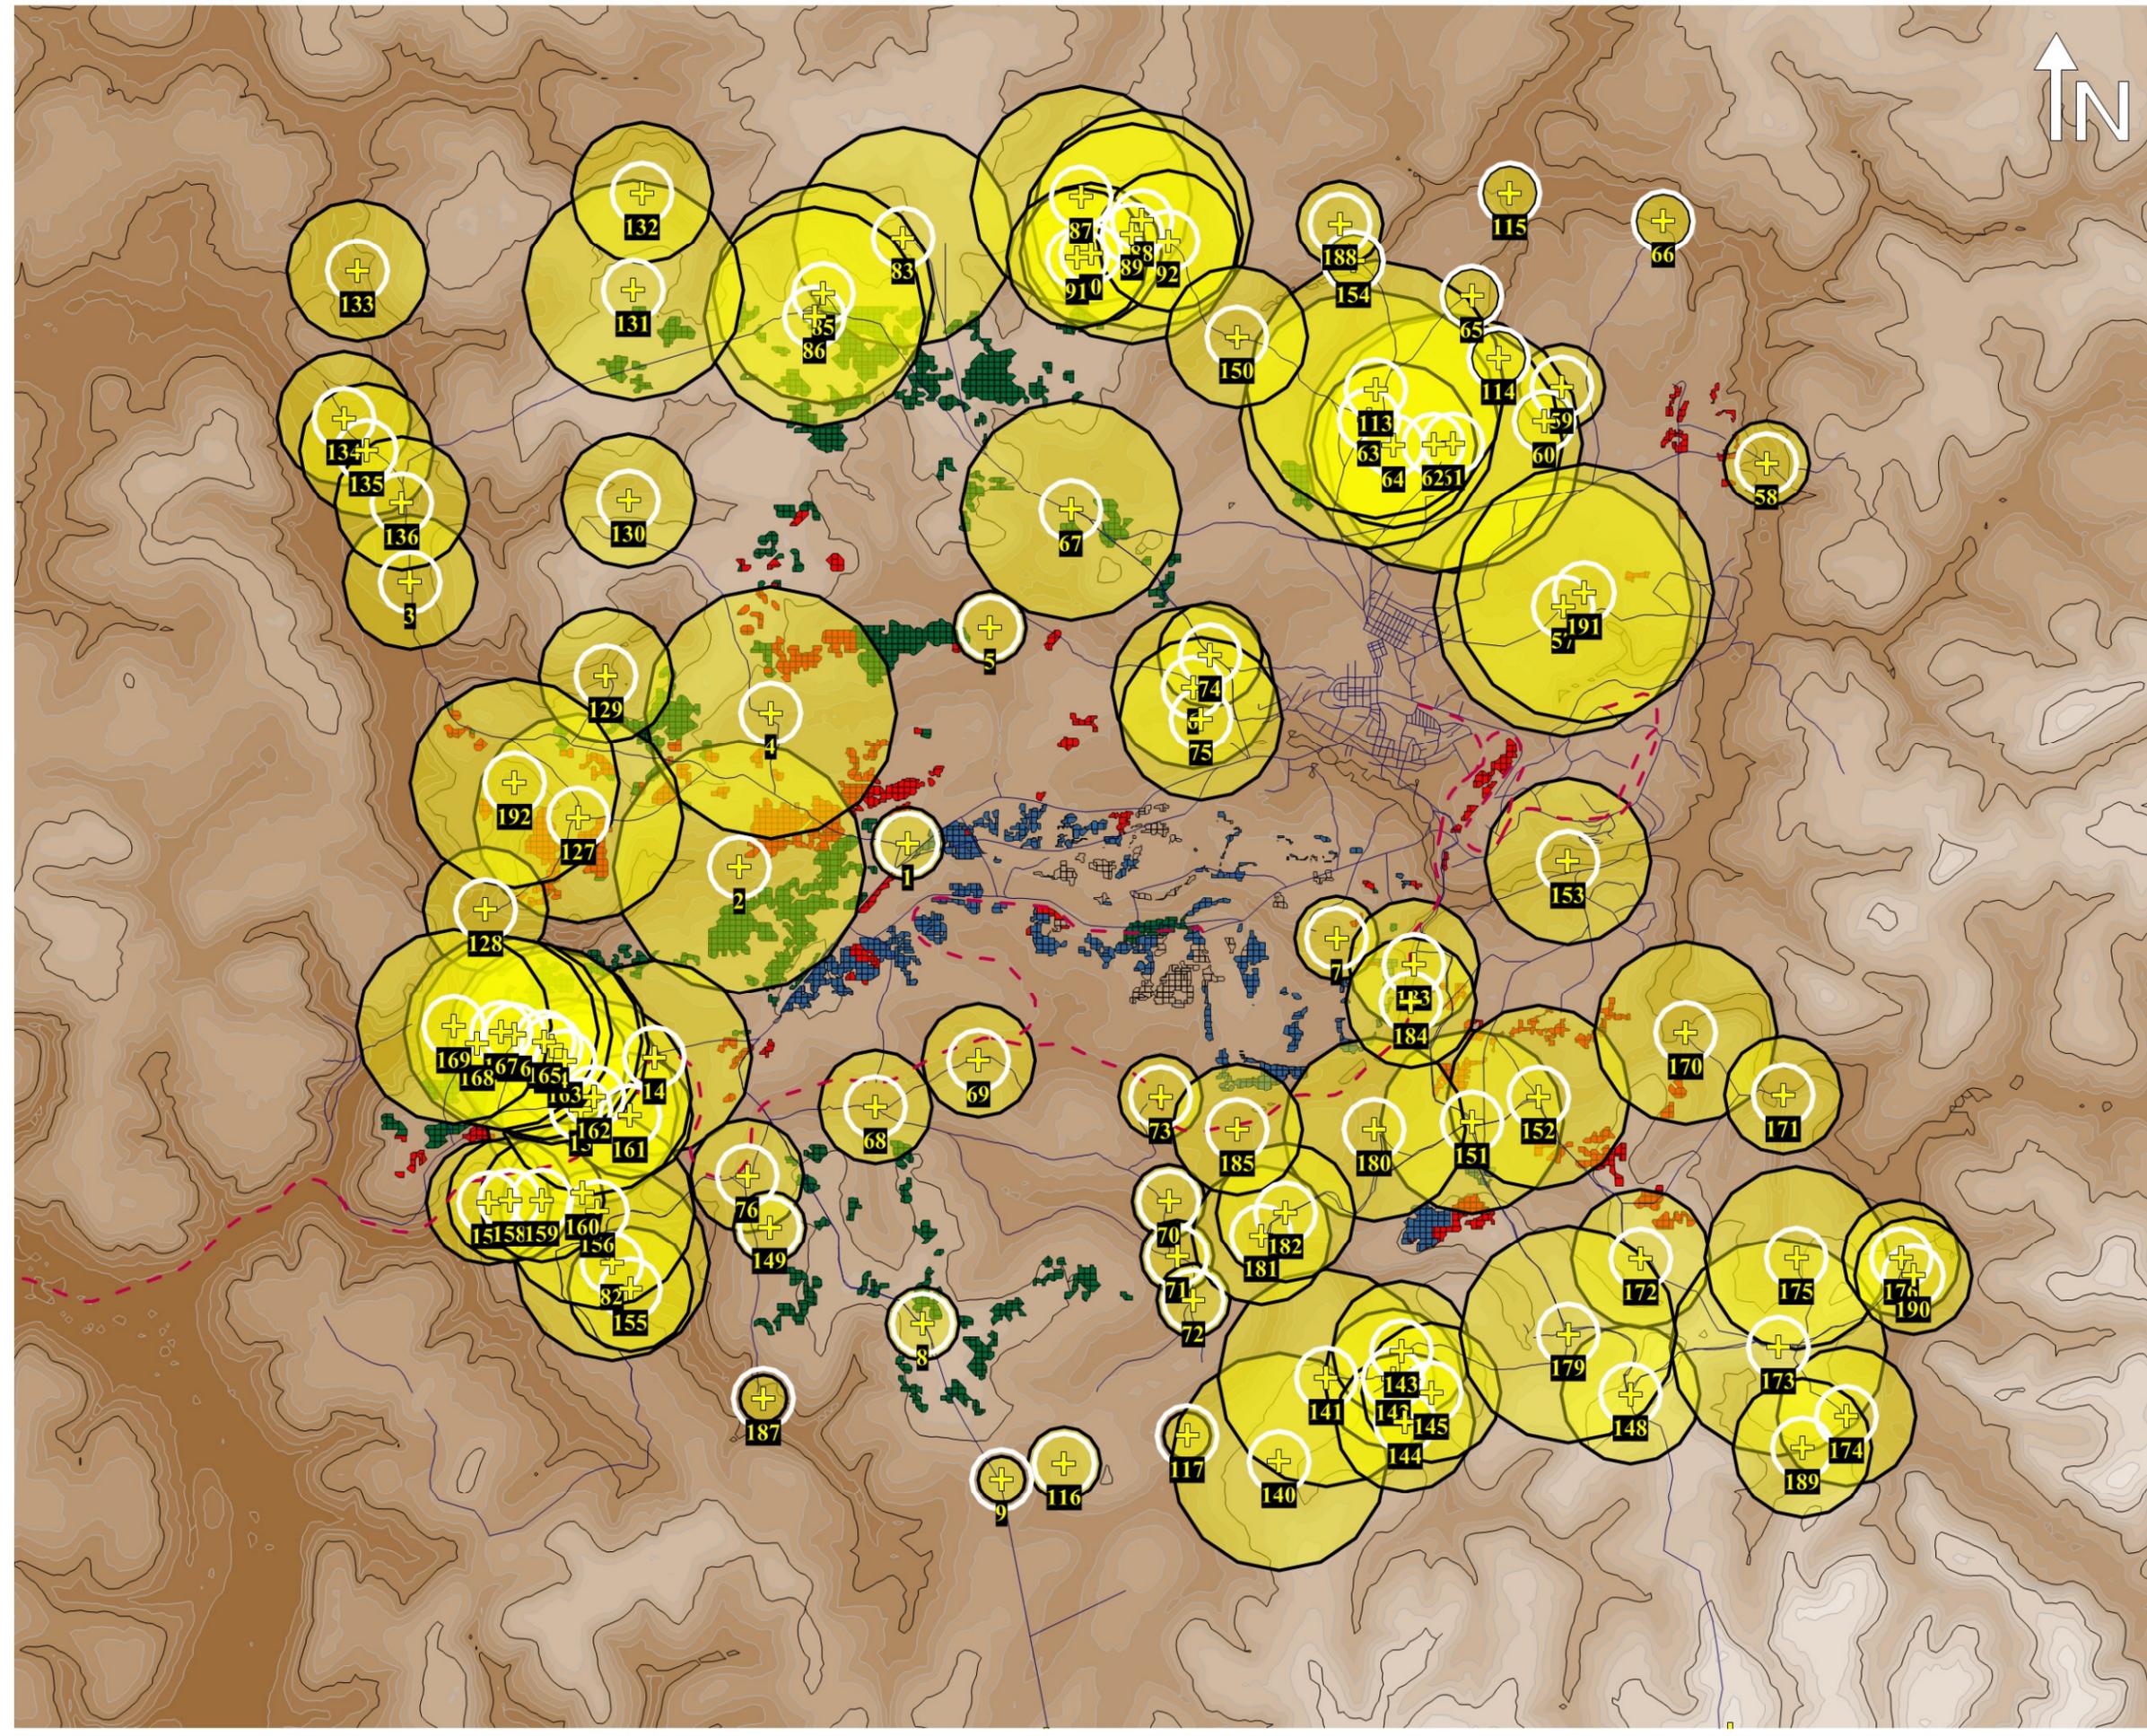

LEGEND:

- Village location
- 500 m setback
- Required setback
- Road
- Rail
- Existing mine area
- 18.5 MTPA mine area
- 22.5 MTPA mine area
- 27.5 MTPA mine area

NOTES:

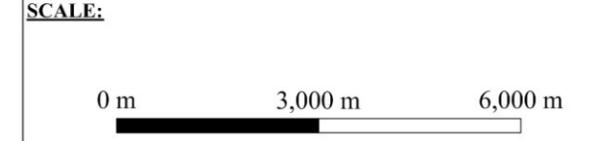

REVISIONS:


No.	Date	By	Revisions

REFERENCE:



Compagnie des bauxites de Guinée
Village Setbacks Required for IFC Compliance (Day)
[2 Working Areas]
 Sangarédi, Guinea

Drawn By: NZS	Approved By: JLK	Figure No.: E.3
Date: Sept. 2014	Project Number: 350854	

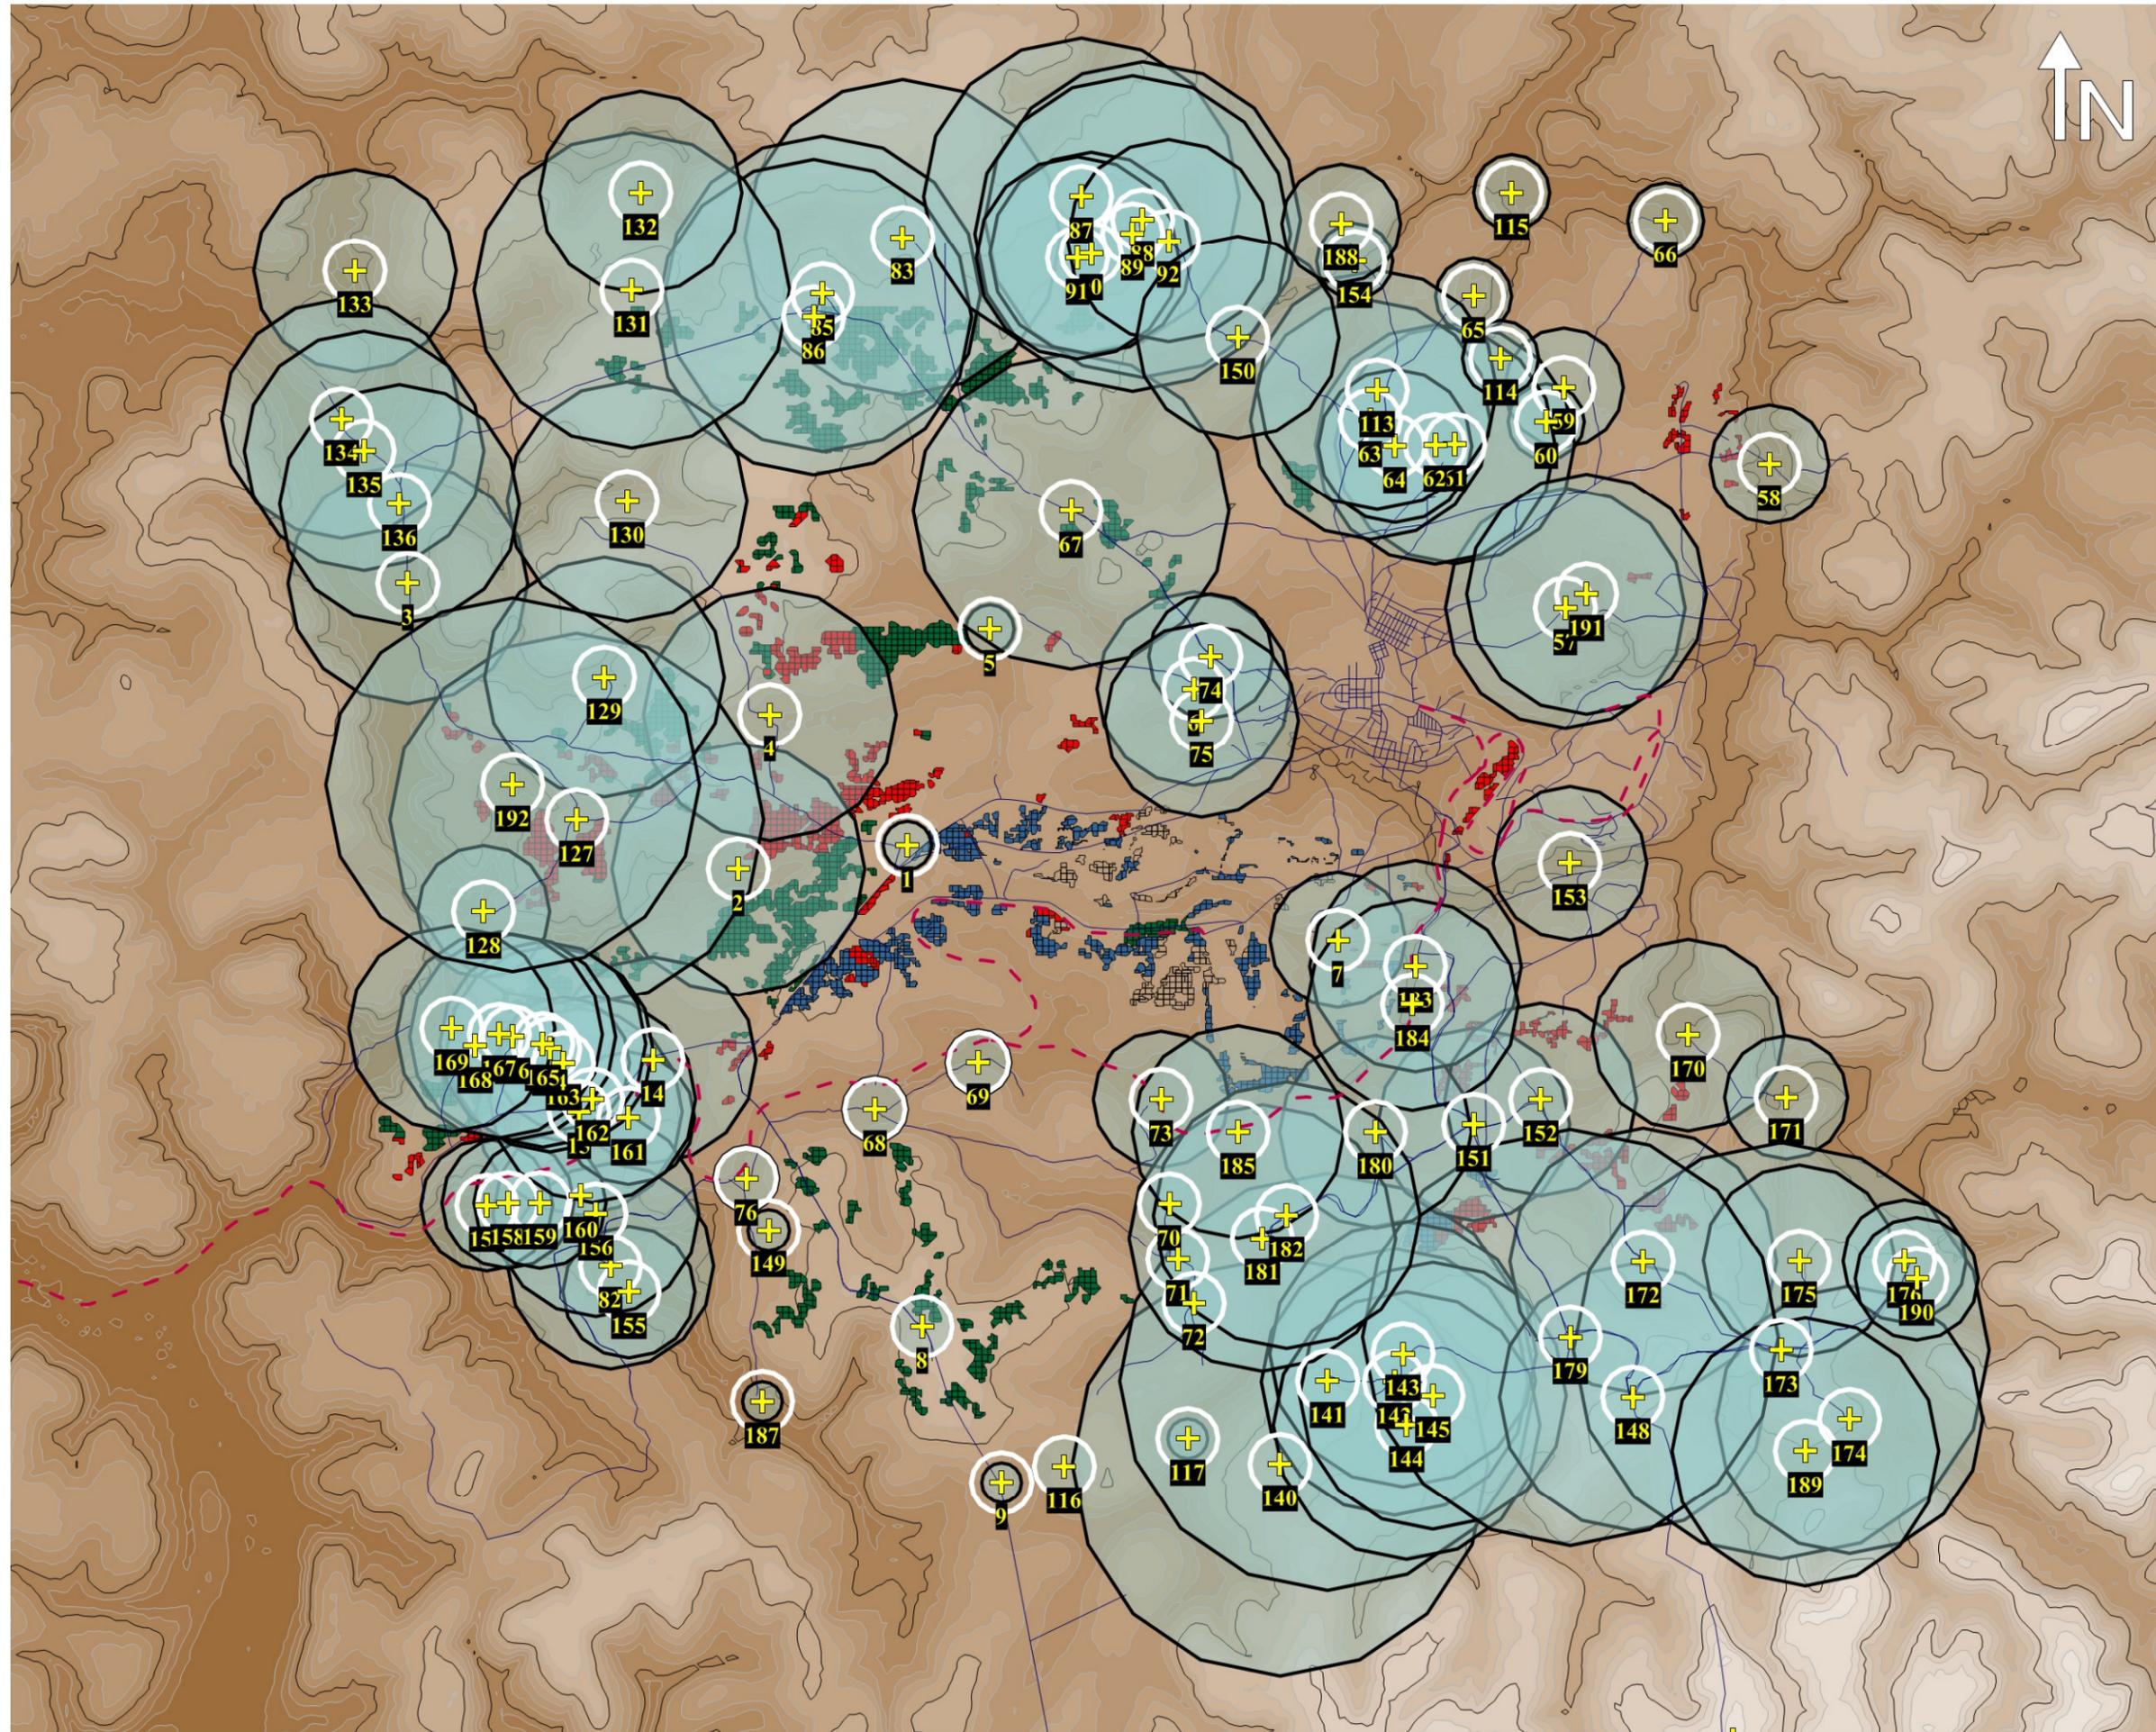


LEGEND:

- Village location
- 500 m setback
- Required setback
- Road
- Rail
- Existing mine area
- 18.5 MTPA mine area
- 22.5 MTPA mine area
- 27.5 MTPA mine area

NOTES:

SCALE:

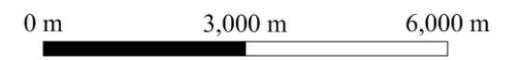

REVISIONS:


No.	Date	By	Revisions

REFERENCE:



Compagnie des bauxites de Guinée
**Village Setbacks Required
 for IFC Compliance (Night)
 [2 Working Areas]**
 Sangarédi, Guinea

Drawn By: N.Z.S.	Approved By: J.L.K.	Figure No.: E.4
Date: Sept. 2014	Project Number: 350854	

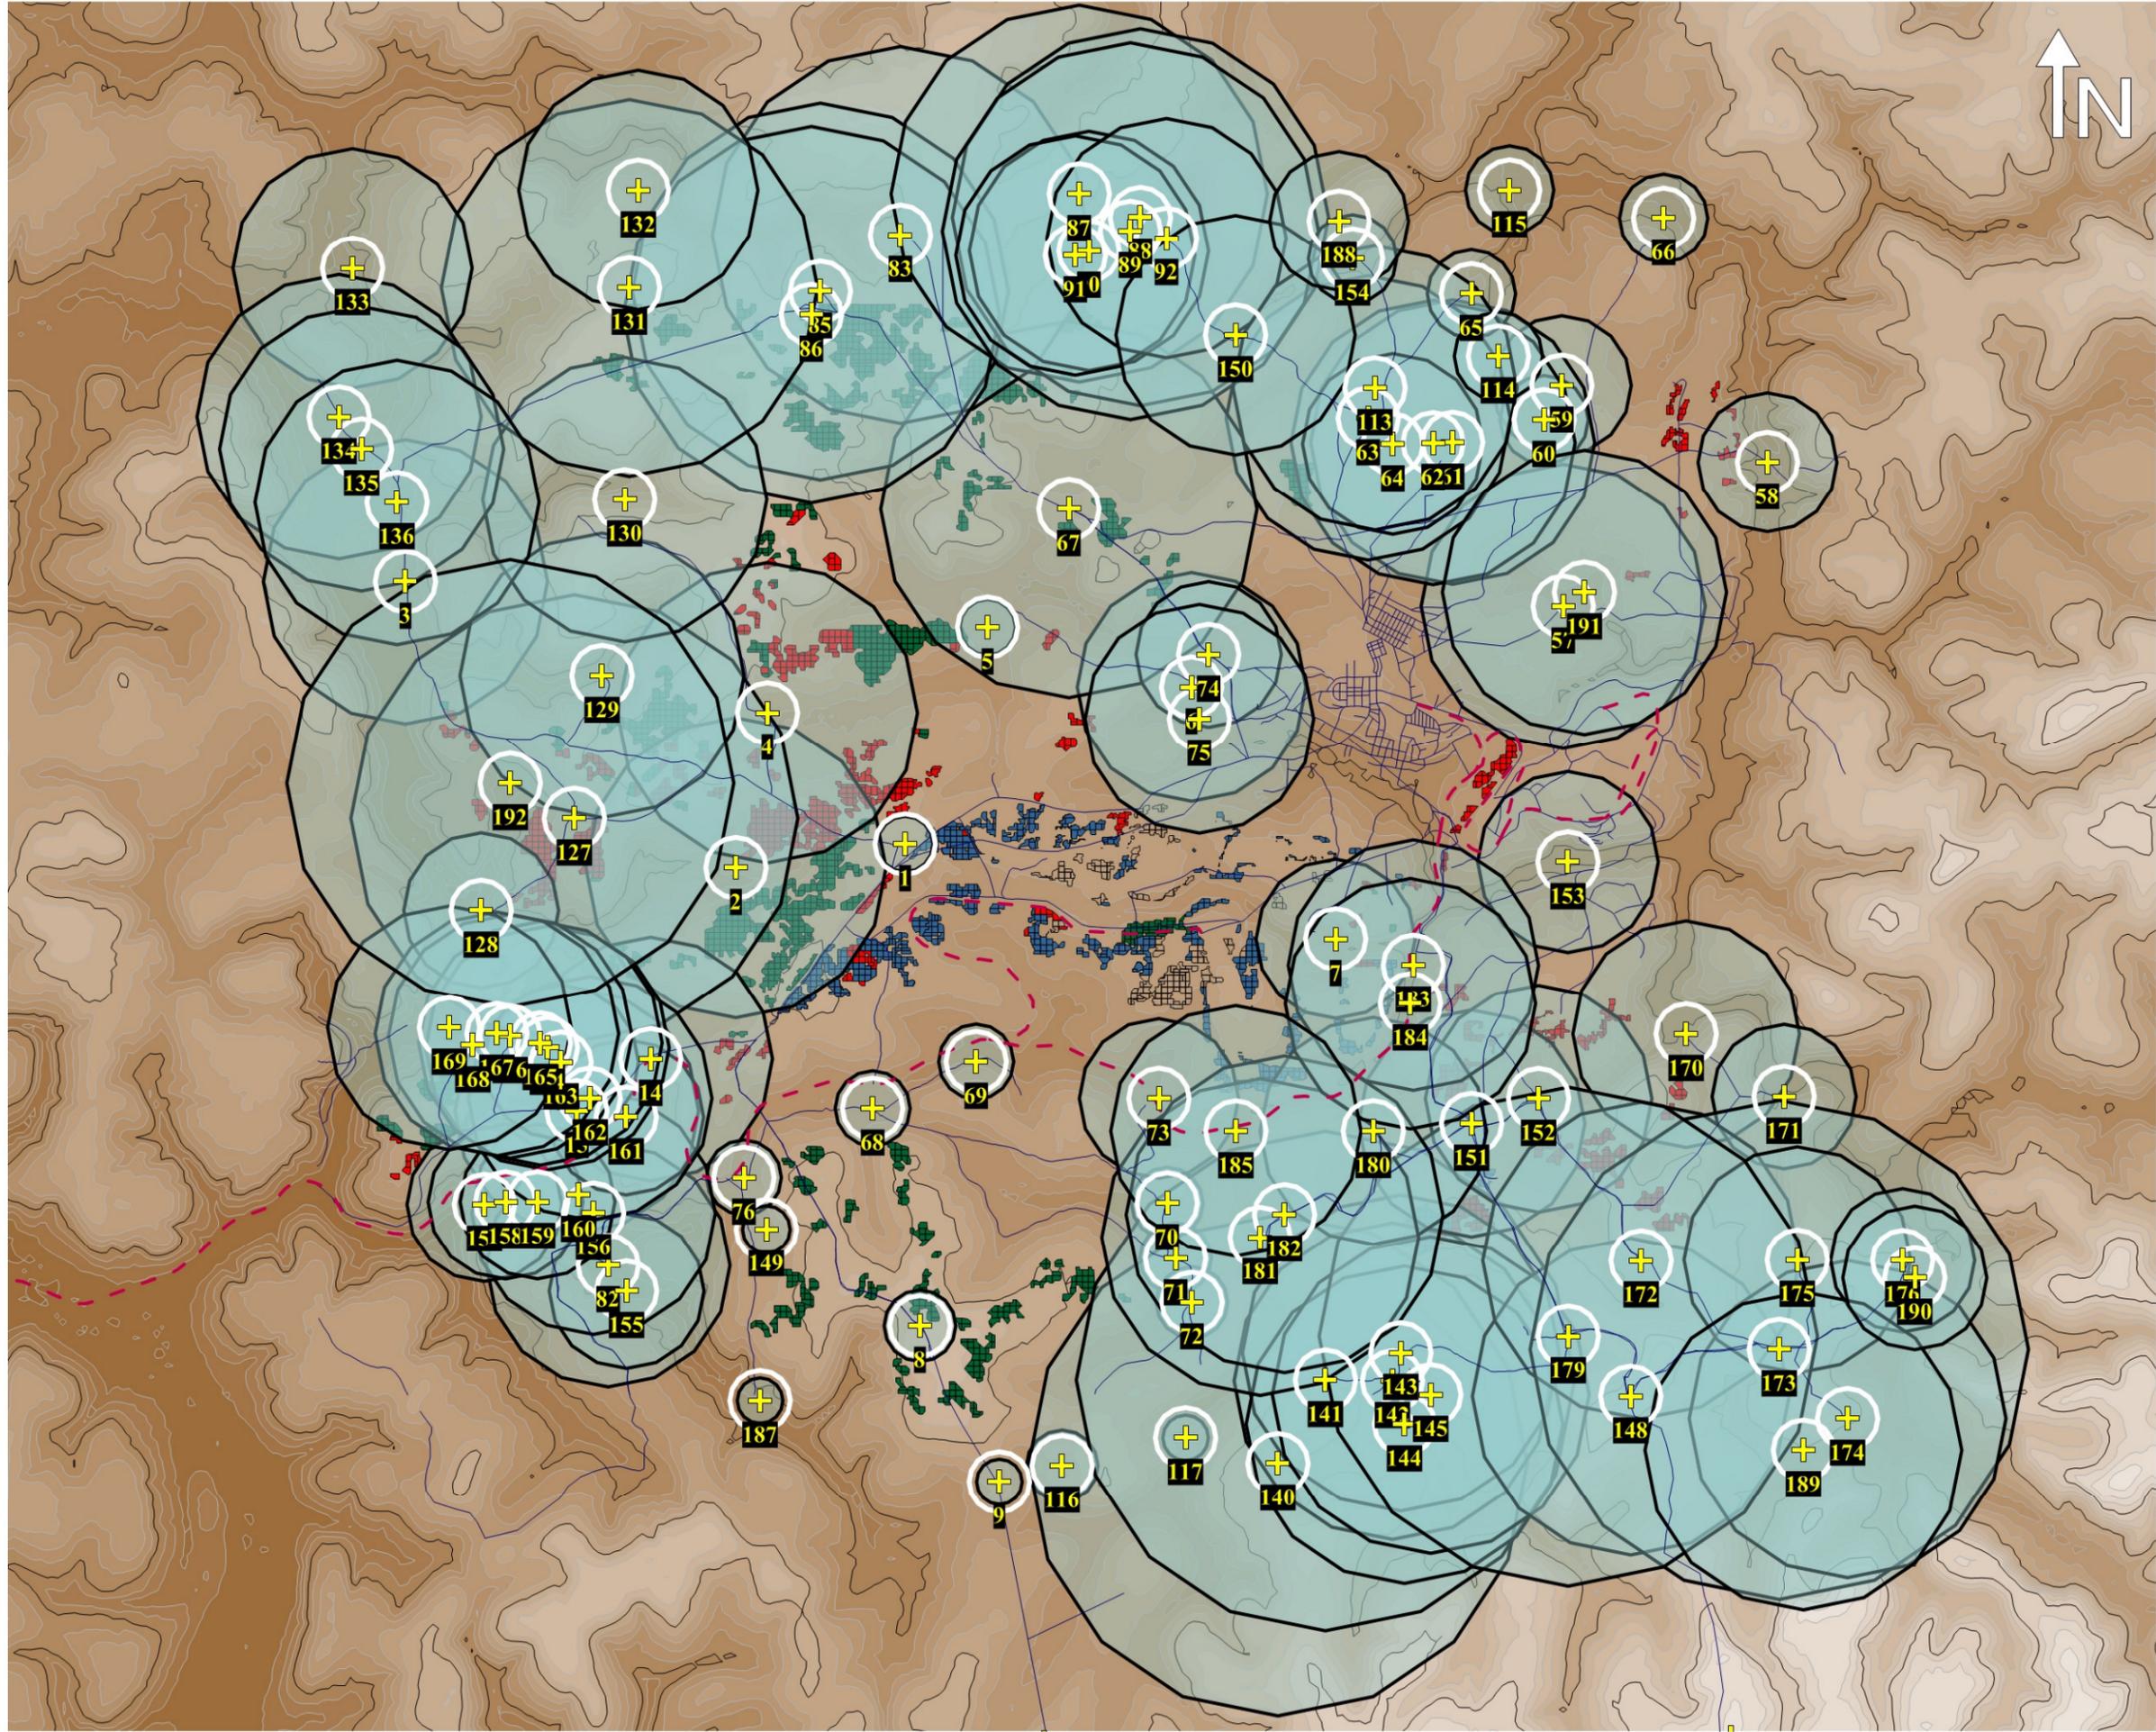


LEGEND:

-  Village location
-  500 m setback
-  Required setback
-  Road
-  Rail
-  Existing mine area
-  18.5 MTPA mine area
-  22.5 MTPA mine area
-  27.5 MTPA mine area

NOTES:

SCALE:

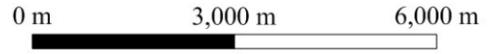

REVISIONS:

No.	Date	By	Revisions

REFERENCE:



Compagnie des bauxites de Guinée
**Village Setbacks Required
 for IFC Compliance (Night)
 [3 Working Areas]**
 Sangarédi, Guinea

Drawn By: NZS	Approved By: JLK	Figure No.: E.6
Date: Sept. 2014	Project Number: 350854	